


Appendix A4.4 Sub-base Construction – Types 0, 1 & 2 Composite Roads

Scale 1:10

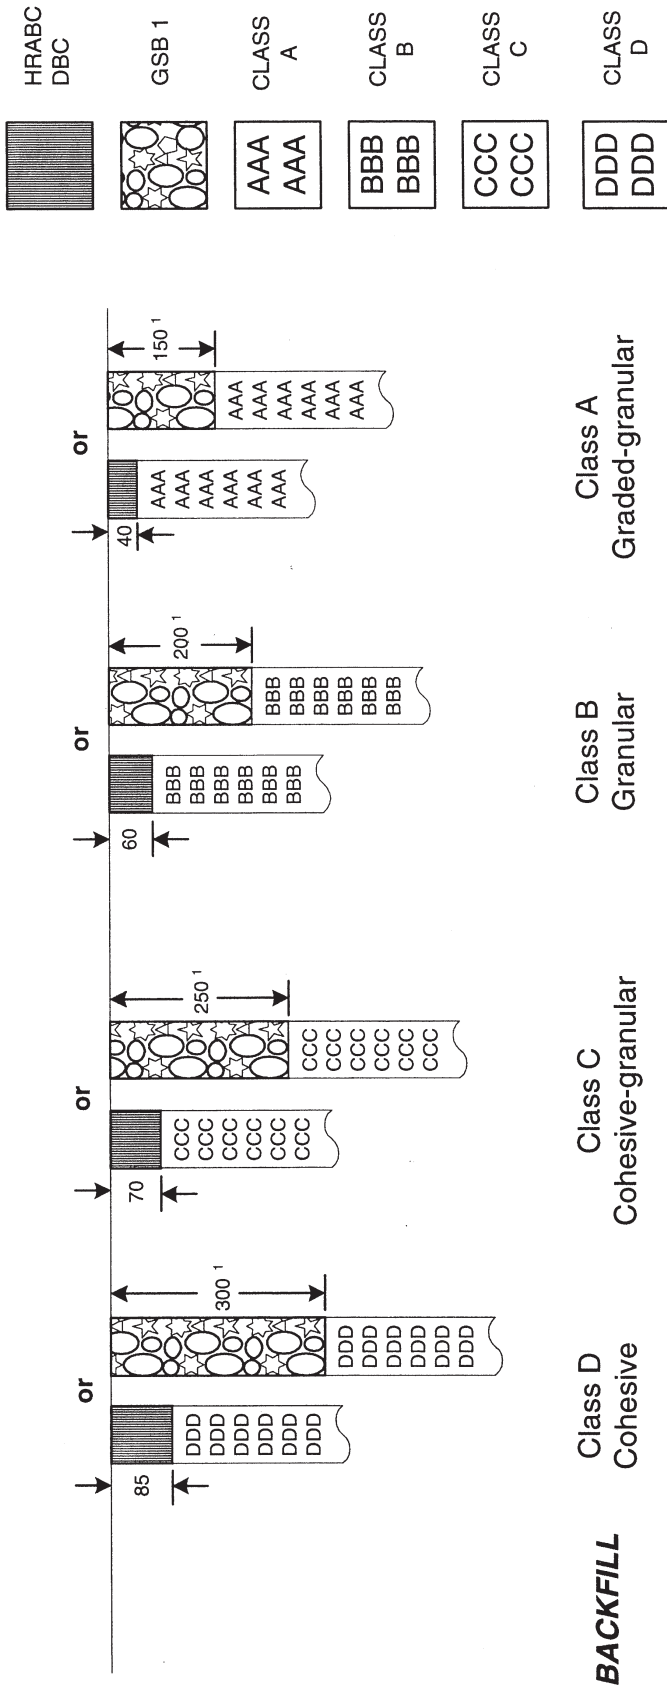



NOTES:
 1) Class A Graded-granular material is permitted alternative
 2) For alternative reinstatement materials refer to Appendix A9

Appendix A4.4

Sub-base Construction - Composite Roads - Types '0', '1' & '2'

Appendix A4.5 Sub-base Construction – Types 3 & 4 Composite Roads

Scale 1:10

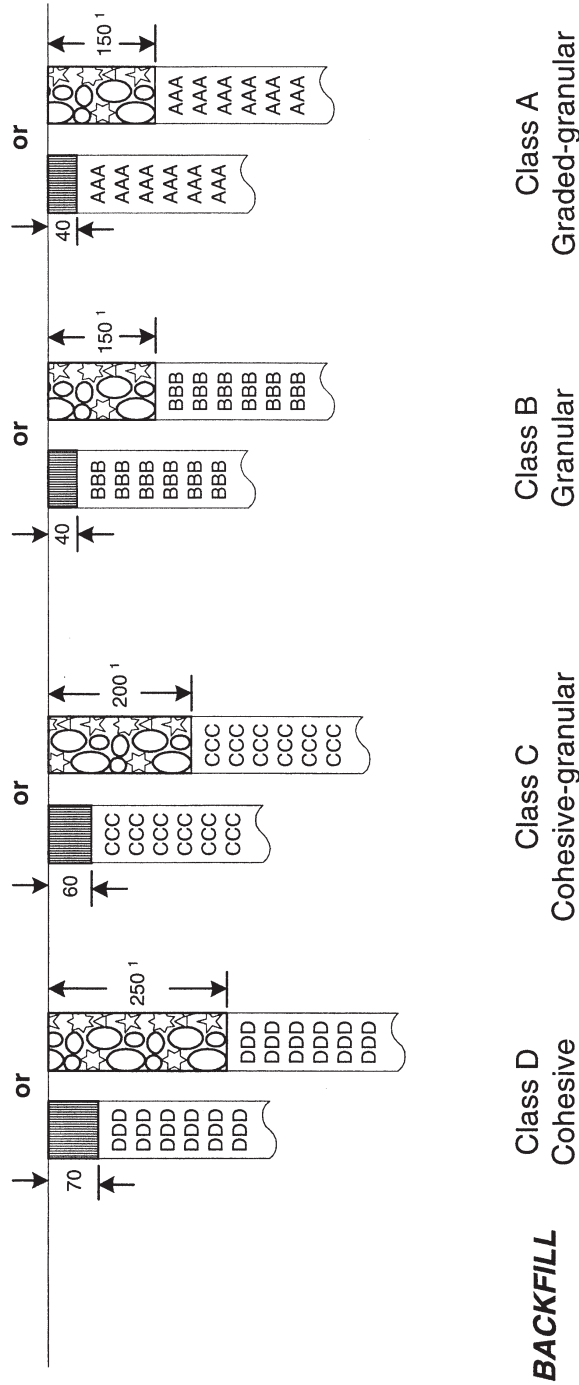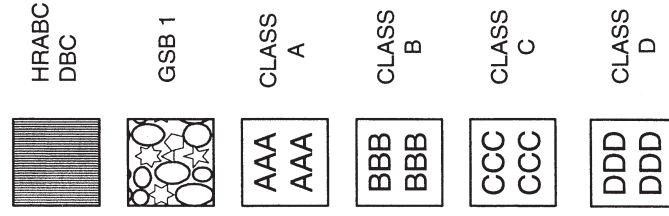

Appendix A4.5


Sub-base Construction - Composite Roads - Types '3' & '4'

NOTES:

- 1) Class A Graded-granular material is permitted alternative
- 2) For alternative reinstatement materials refer to Appendix A9

Appendix A5.0 Type 0 Rigid Roads

Scale 1:10

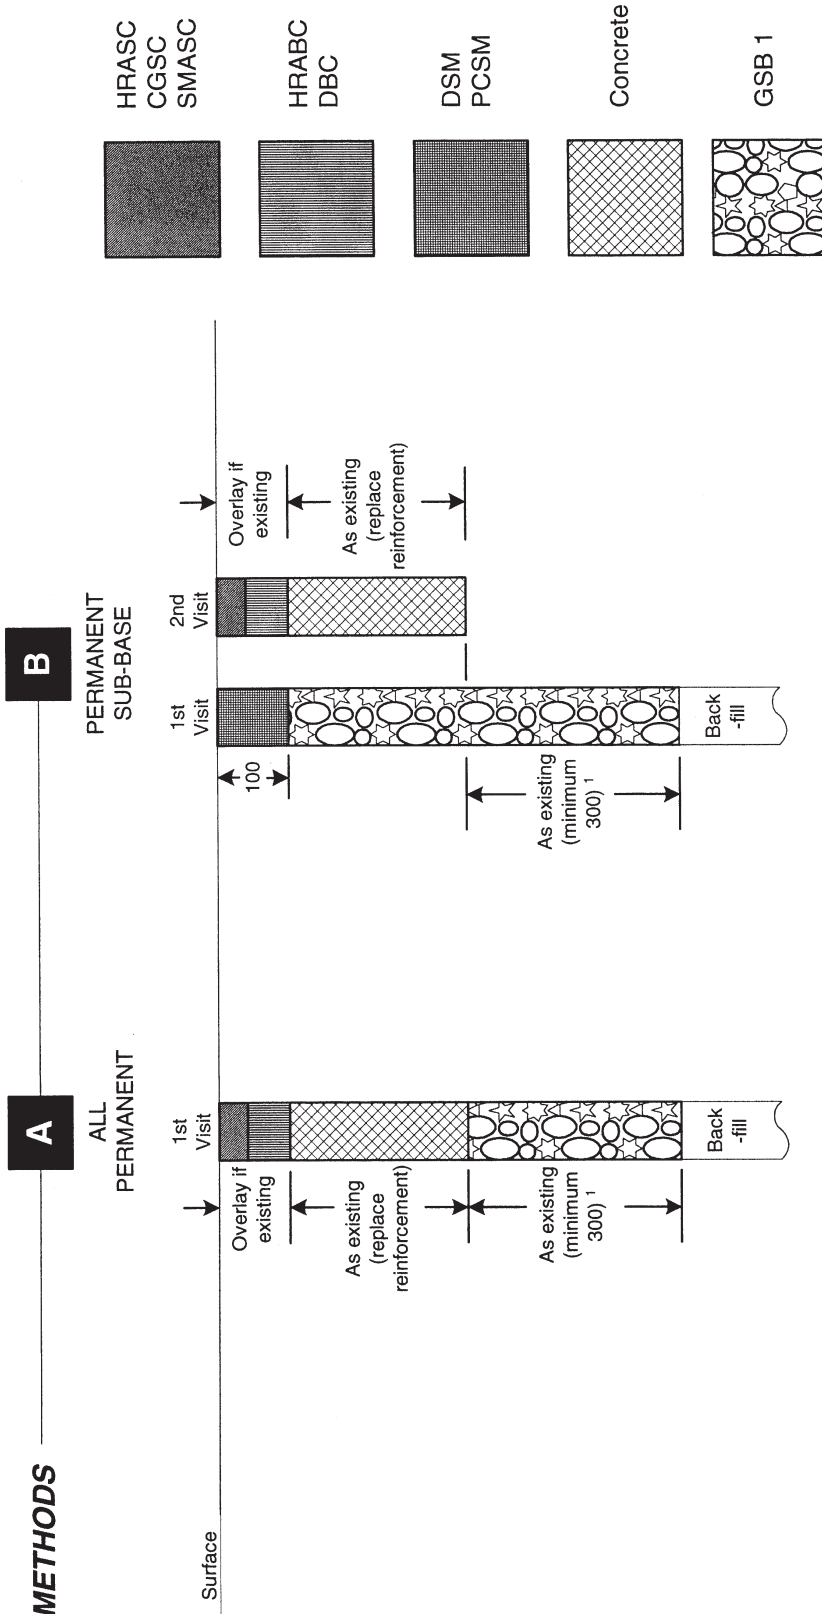


Appendix A5.0
Rigid Roads Type - '0'

NOTES:

- 1) CBM 3 if existing
- 2) For alternative reinstatement materials refer to Appendix A9

Appendix A5.1 Type 1 Rigid Roads

Scale 1:10

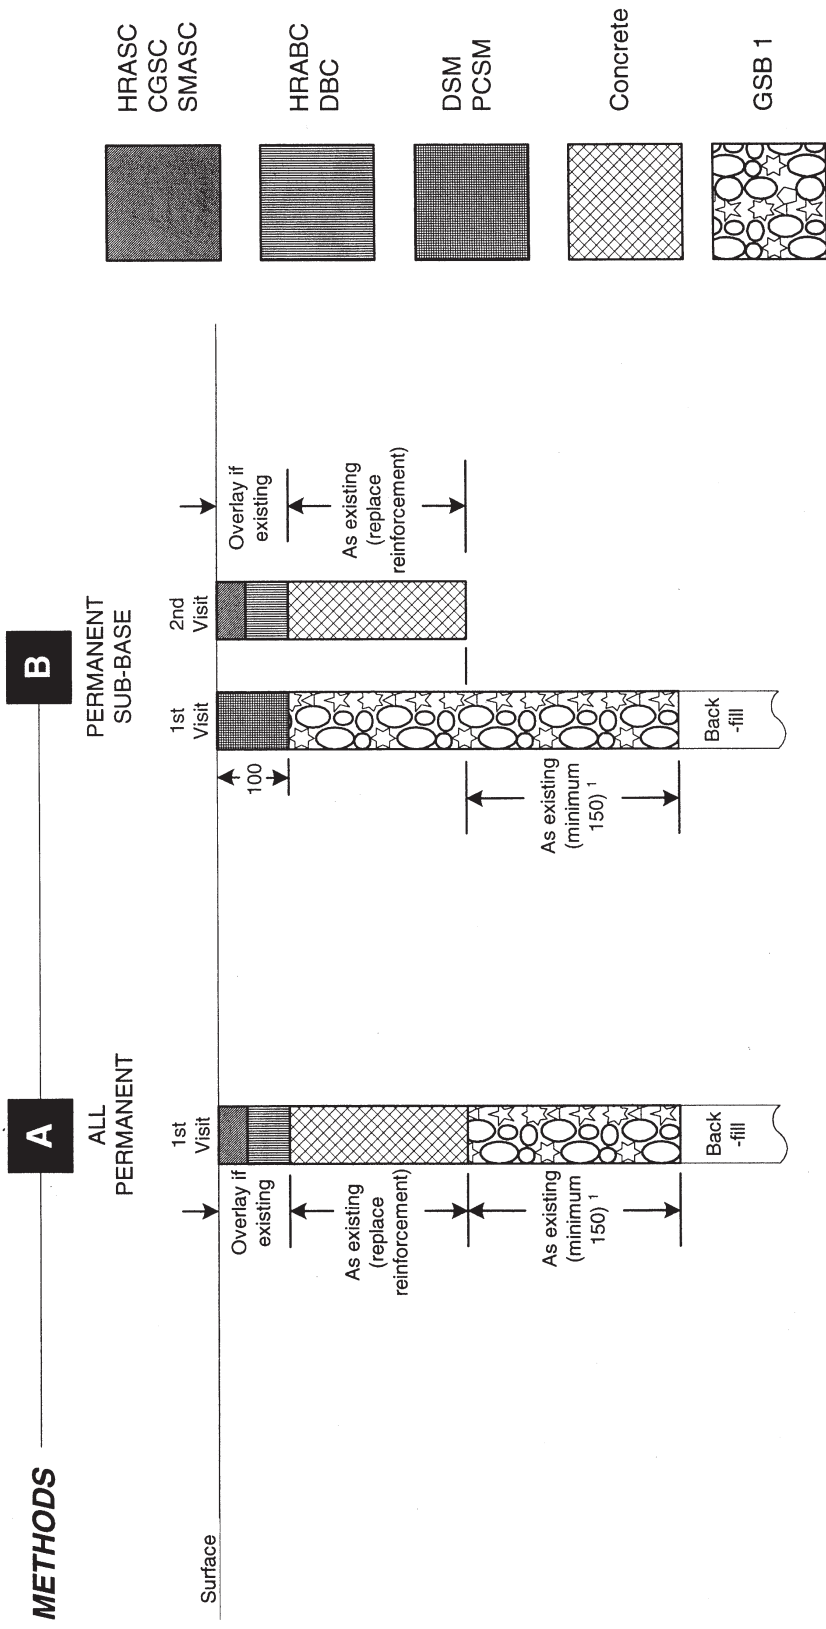


NOTES:

- 1) CBM 3 if existing
- 2) For alternative reinstatement materials refer to Appendix A9

Appendix A5.1
Rigid Roads Type - '1'

Appendix A5.2 Type 2, 3 & 4 Rigid Roads

Scale 1:10

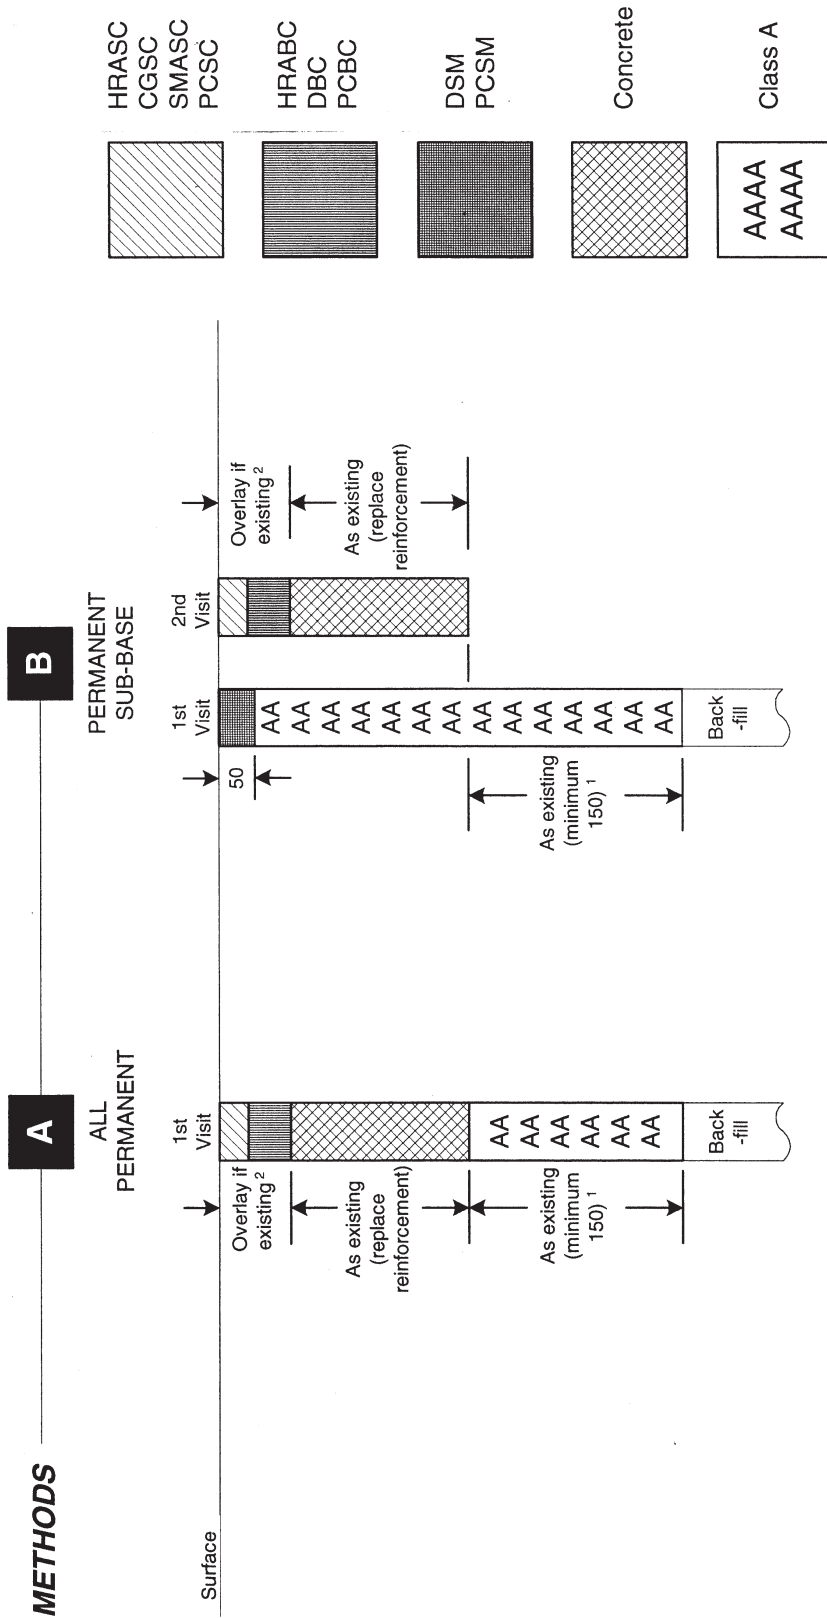


NOTES:

- 1) CBM 3 if existing
- 2) PCBC not permitted in Type 2 roads
- 3) For alternative reinstatement materials refer to Appendix A9

Appendix A5.2
Rigid Roads Type - '2', '3' & '4'

Appendix A6.1 Types 3 & 4 Modular Roads – Bituminous Base (Roadbase)

Scale 1:10

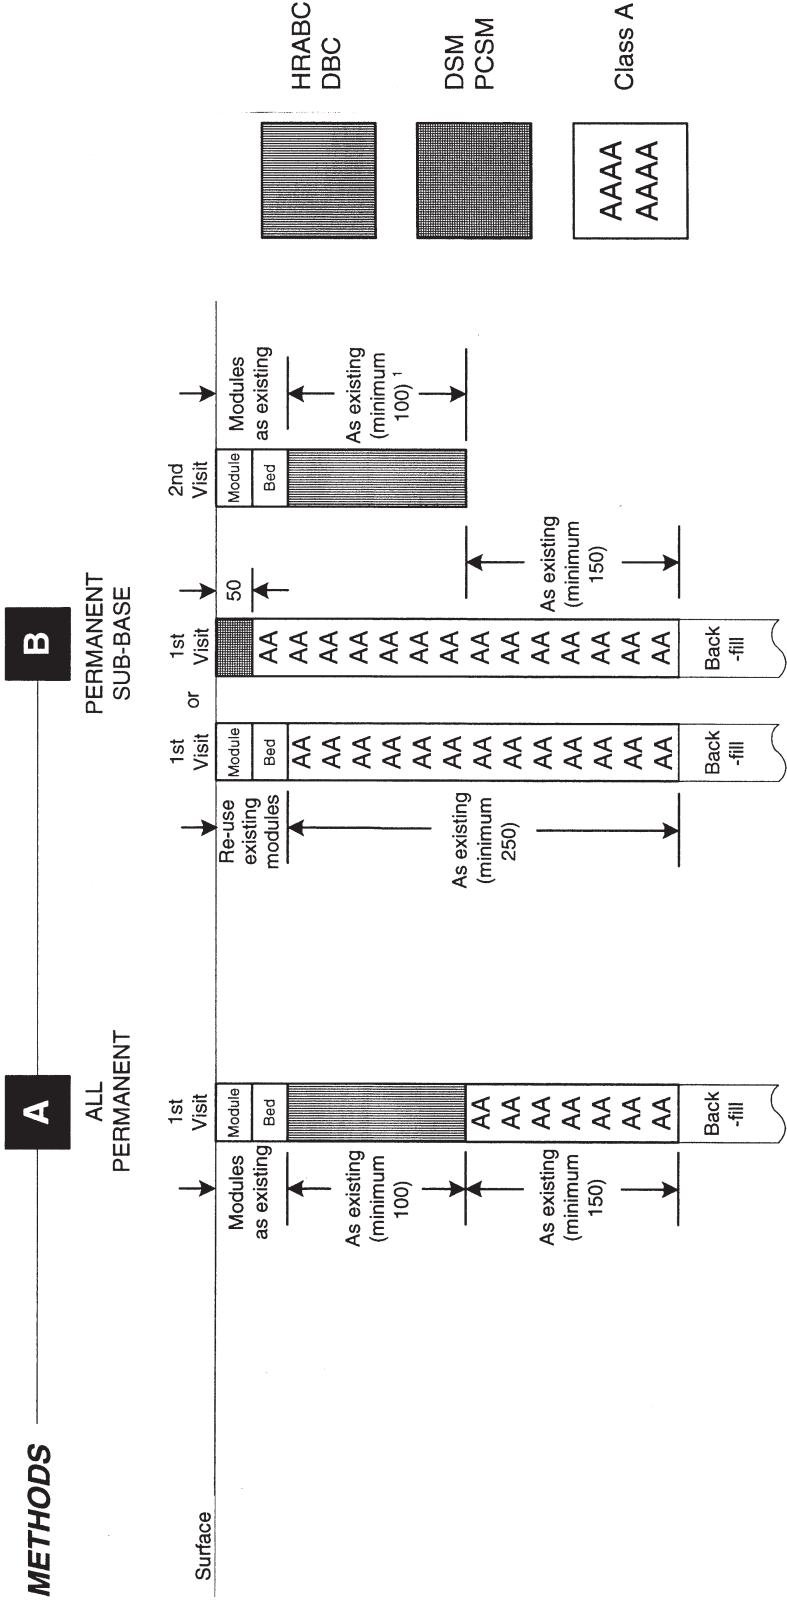

Appendix A6.1

Modular Roads (Bituminous Base (Roadbase)) Types - '3' & '4'

NOTES:

- 1) May be permanently reinstated on the first visit
- 2) For alternative reinstatement materials refer to Appendix A9