


Appendix A6.3 Types 3 & 4 Modular Roads – Granular Base (Roadbase)

Scale 1:10

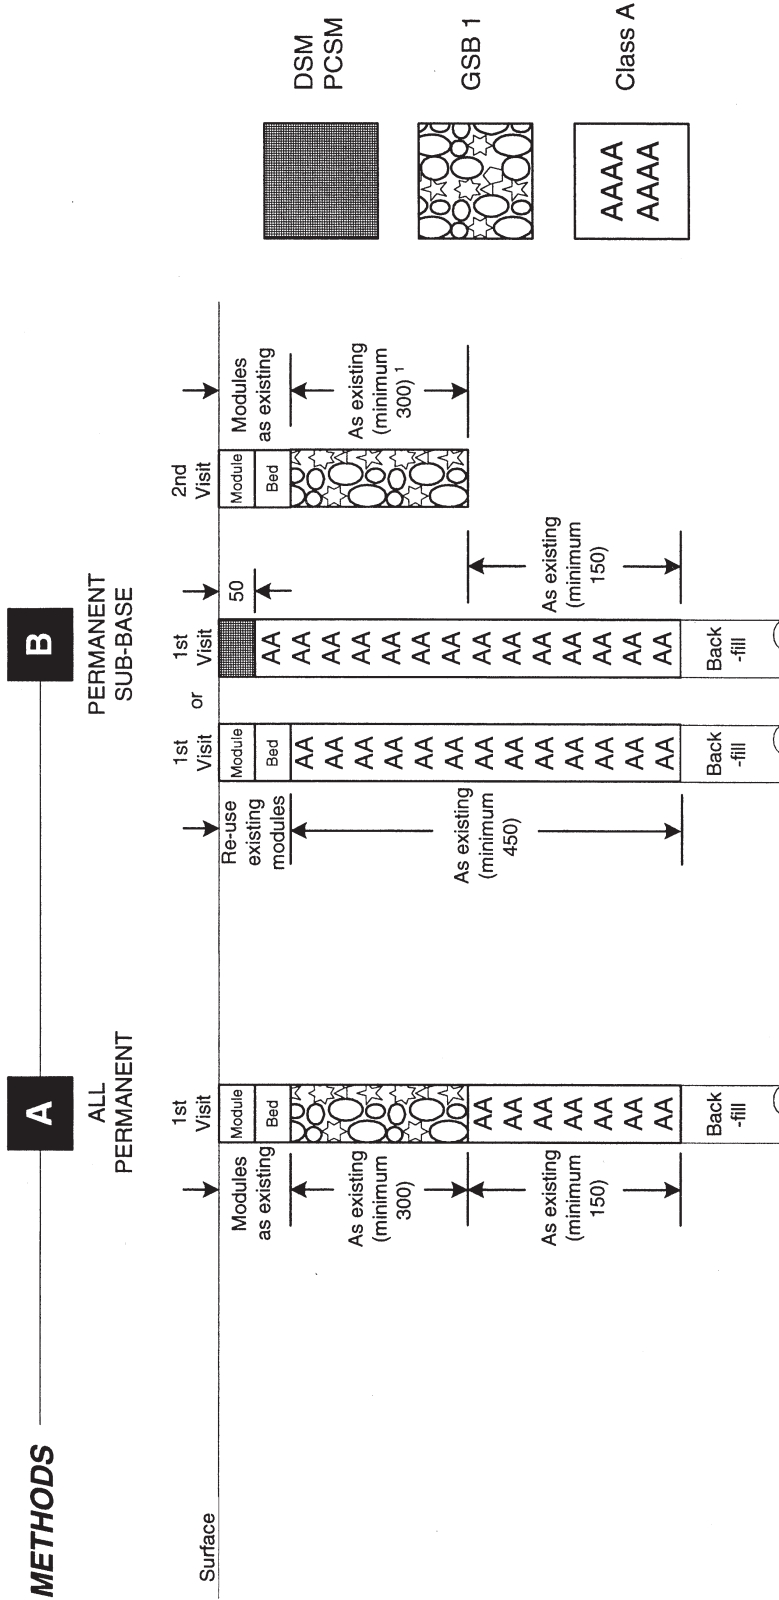

Appendix A6.3


Modular Roads (Granular Base (Roadbase)) Types - '3' & '4'

NOTES:

- 1) May be permanently reinstated on the first visit
- 2) For alternative reinstatement materials refer to Appendix A9

Appendix A7.1 Flexible Footways, Footpaths & Cycle Tracks

Scale 1:10

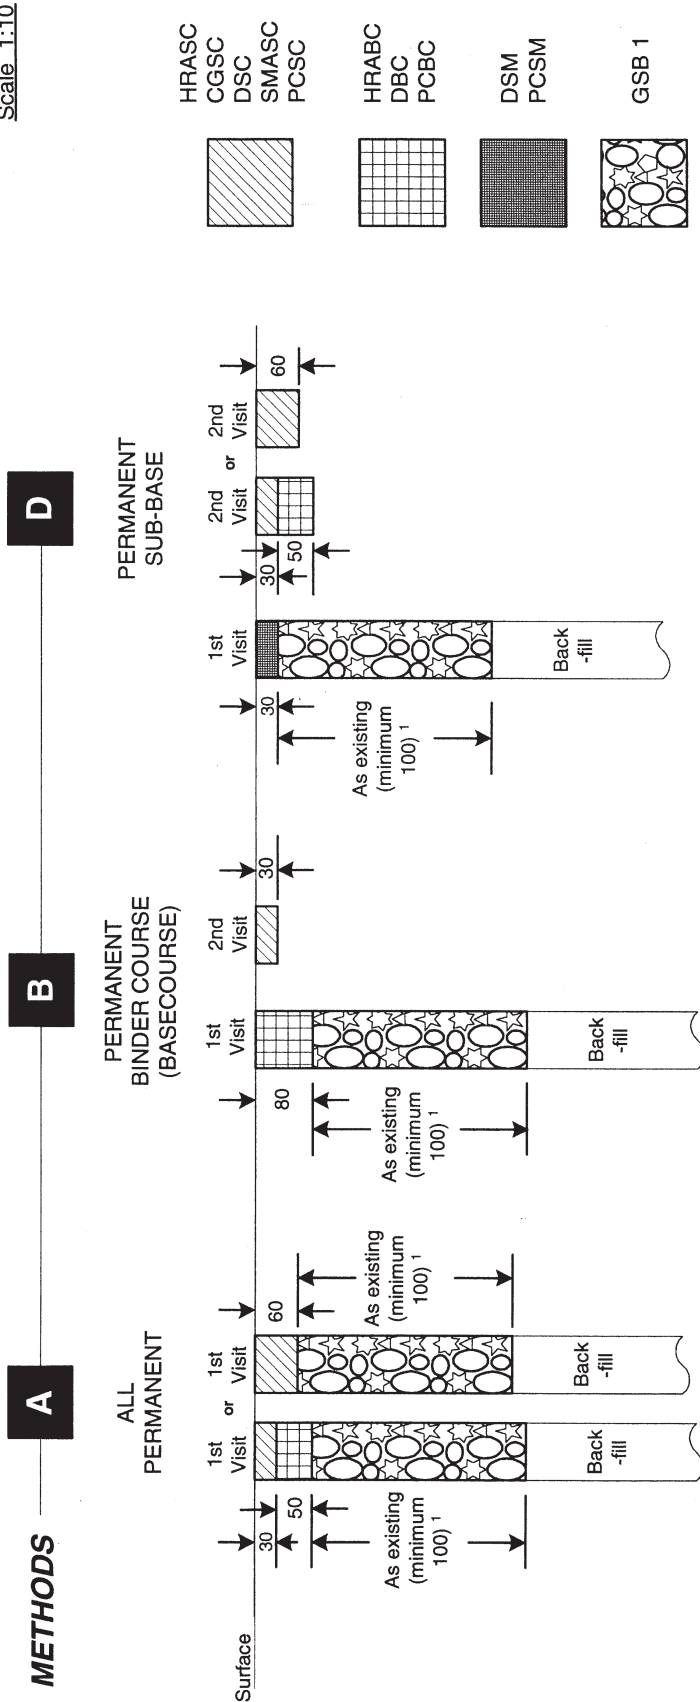

Appendix A7.1


Flexible Footways, Footpaths and Cycle Tracks

NOTES:

- 1) Class A Graded-granular is a permitted alternative
- 2) For alternative reinstatement materials refer to Appendix A9

Appendix A7.2 Rigid Footways, Footpaths & Cycle Tracks

Scale 1:10

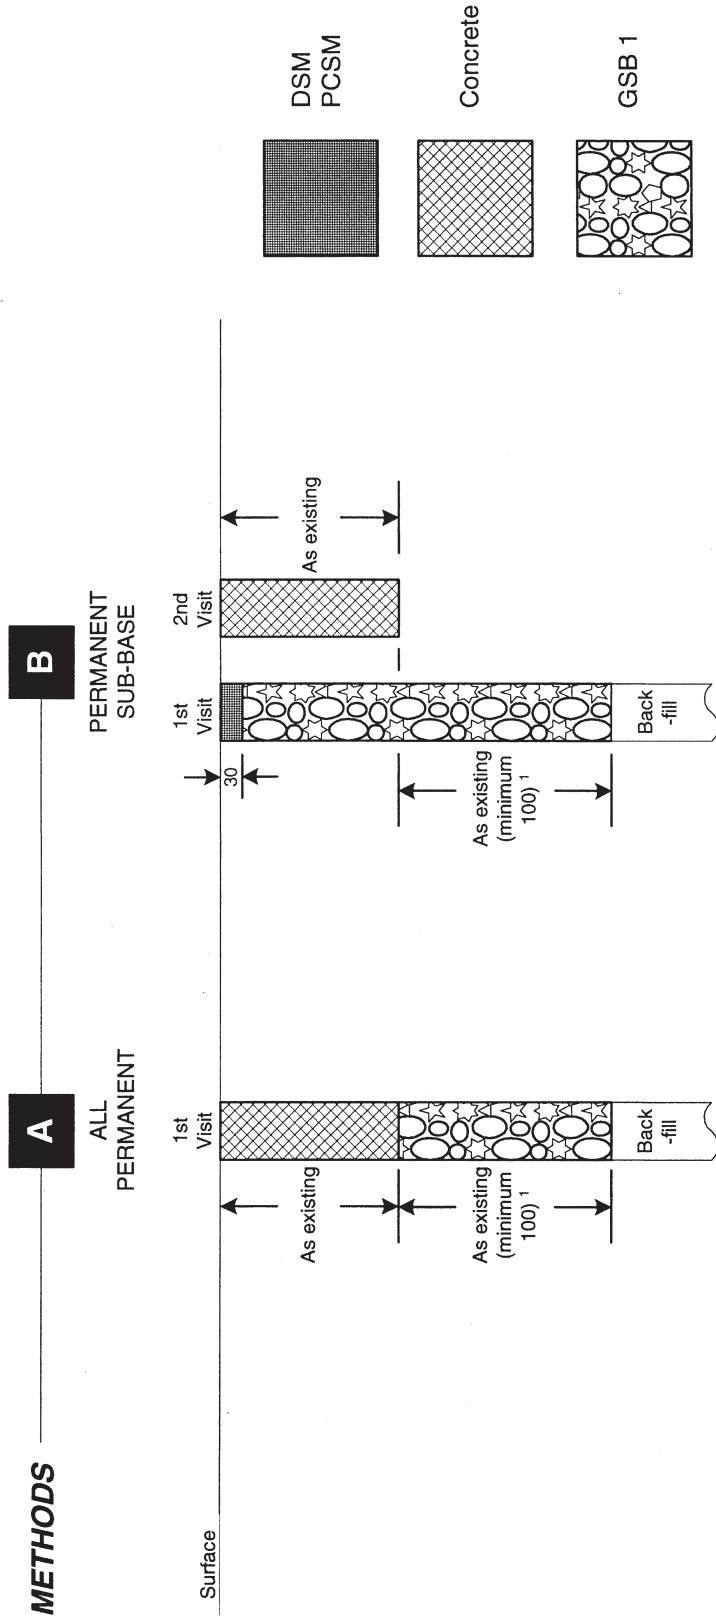

Appendix A7.2


Rigid Footways, Footpaths and Cycle Tracks

NOTES:

- 1) Class A Graded-granular is a permitted alternative
- 2) For alternative reinstatement materials refer to Appendix A9

Appendix A7.3 Modular Footways, Footpaths & Cycle Tracks

Scale 1:10

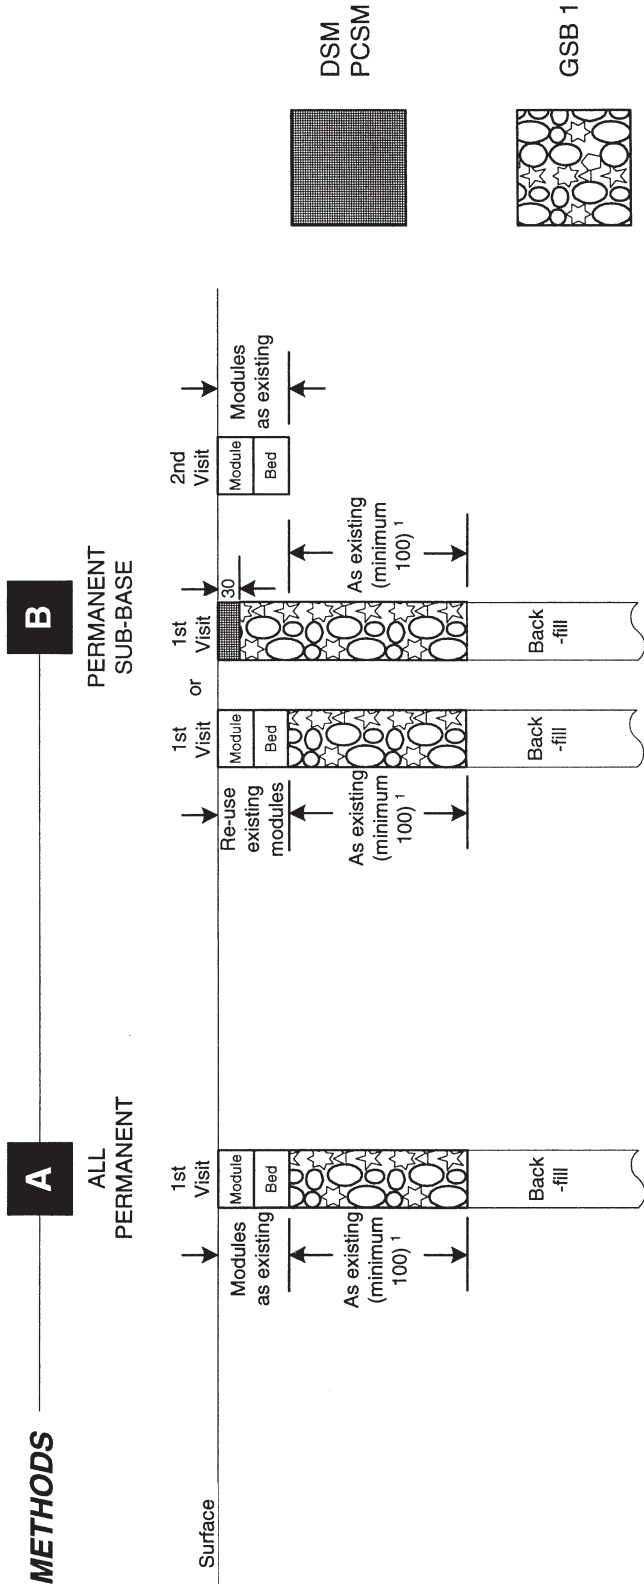

Appendix A7.3

Modular Footways, Footpaths and Cycle Tracks

NOTES:

- 1) Class A Graded-granular is a permitted alternative
- 2) For alternative reinstatement materials refer to Appendix A9